



Dive into **Aqua-Green** Luxury

**GLENWOOD
GARDENS**
VELHA, GOA

OUR STORYLINE

Discover the enchanting allure of Regalo, offering river-facing apartments, and Harmonia, situated alongside the picturesque Siridao river at Glenwoods Gardens in Goa.

Embrace the best of both worlds with scenic views and lush greenery, perfect for family fishing outings and delightful picnics. Whether casting a line or unwinding amidst nature, these tranquil spaces offer a serene escape for memorable family moments.



Sprawling Serenity Beckons at Glenwoods Gardens Goa

Nestled across a vast expanse, Glenwoods Gardens Goa embraces expansive landscapes that evoke tranquility. From the enchanting riverside to the lush greenery enveloping the property, every inch exudes a sense of spaciousness and calm. It's a haven where nature's beauty intertwines seamlessly with modern luxury, offering an idyllic retreat for those seeking solace amidst serene vistas. Here, space isn't just a measure; it's an invitation to bask in boundless beauty and find serenity in every corner.



Immerse yourself in the tranquility of Regalo's enchanting riverfront ambiance, where cherished family moments come to life through unforgettable fishing adventures. Discover the ideal fusion of serenity and happiness along the water's edge! Explore the comfort of Hermonia's 1 & 2 BHK apartments, complemented by Regalo's river-facing 3 BHK residences and penthouse options.



AMENITIES



OTHER COLOURS OF LIFE

- Large Balconies, Terraces And Sit-outs
- Indoor Games
- Vast Open Spaces and Greenery
- Convenience Store & On-site Chemist
- Penthouses & Garden Apartments
- Sewage Treatment Plant
- Gym, Health Spa, Yoga & Meditation Center
- Garbage Disposal System & Composting
- Multipurpose Hall & Well Stocked Library
- 24x7 Security
- Swimming Pool & Club House
- Hobby, Art Center & Wi-fi and much more...



3D FLOOR PLAN
1 BHK



3D FLOOR PLAN
2 BHK - B



3D FLOOR PLAN
2 BHK - A




Lush green garden in the front, a picturesque view of Siridao river at the back. An imagery difficult to comprehend in a place like Goa, it is a reality at Glenwoods Gardens' Regalo.

Whether you choose the garden facing apartment or the waterfront apartment one thing is for sure, at Regalo you will end up enjoying the best of both worlds.





3BHK- 181 Sq Mt

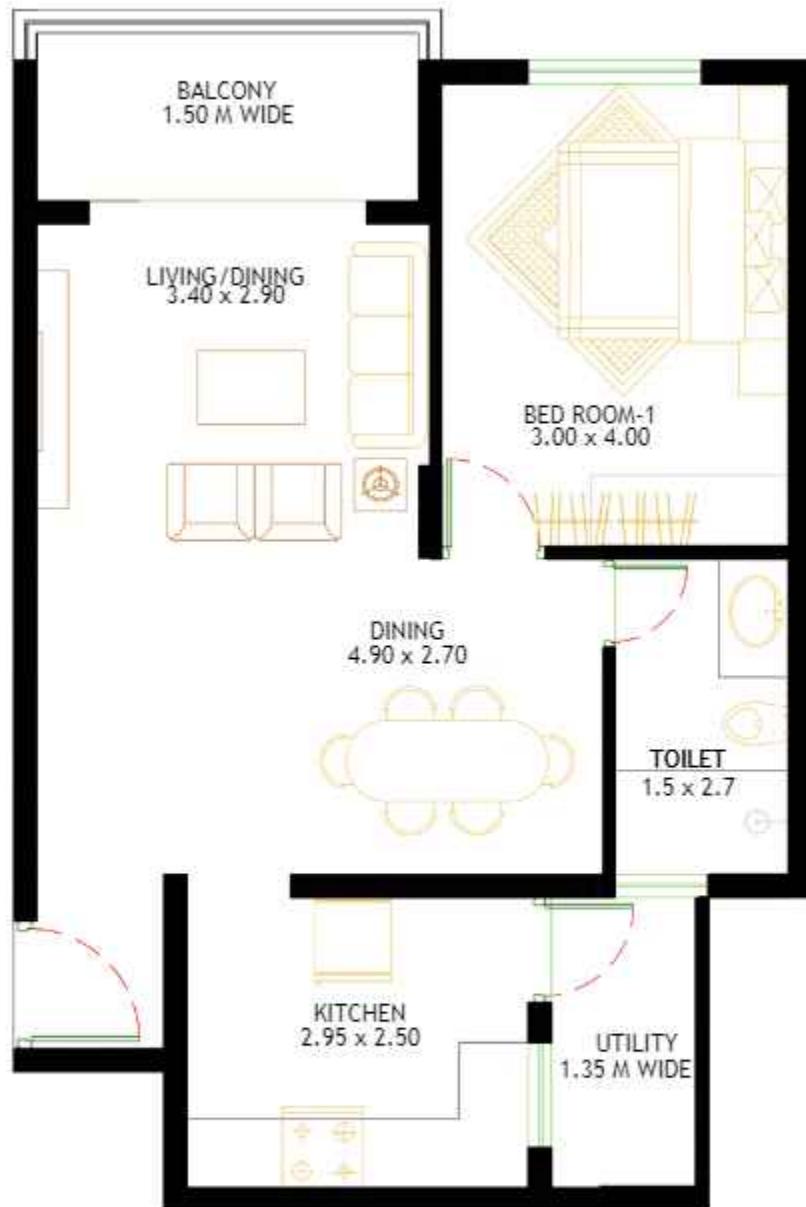

HARMONIA - 1 BHK

1 BHK - 75 Sq Mt

HARMONIA


1 BHK

For the aficionados of the green, Glenwood Gardens has Harmonia. Get the spectacular view of flourishing greenery from the confines of your luxurious apartment.

HARMONIA


2 BHK

Regardless of the direction your apartment faces, you will always be surrounded by greenery. Simply sit back and behold the magic that nature unfolds, giving a natural touch to the serenely opulent ambiance of Harmonia.

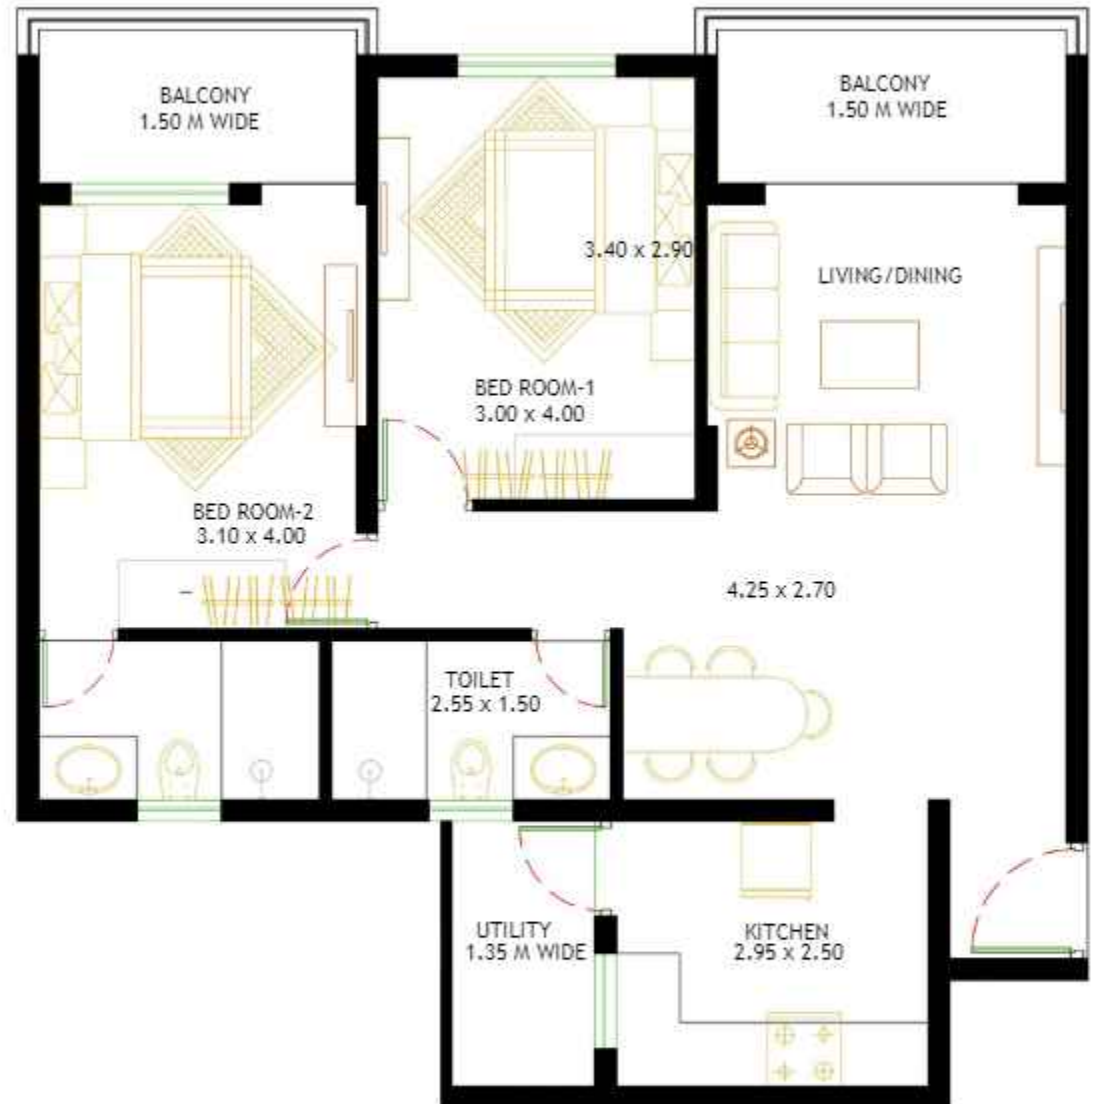

HARMONIA - 2 BHK

2BHK - 105 Sq Mt

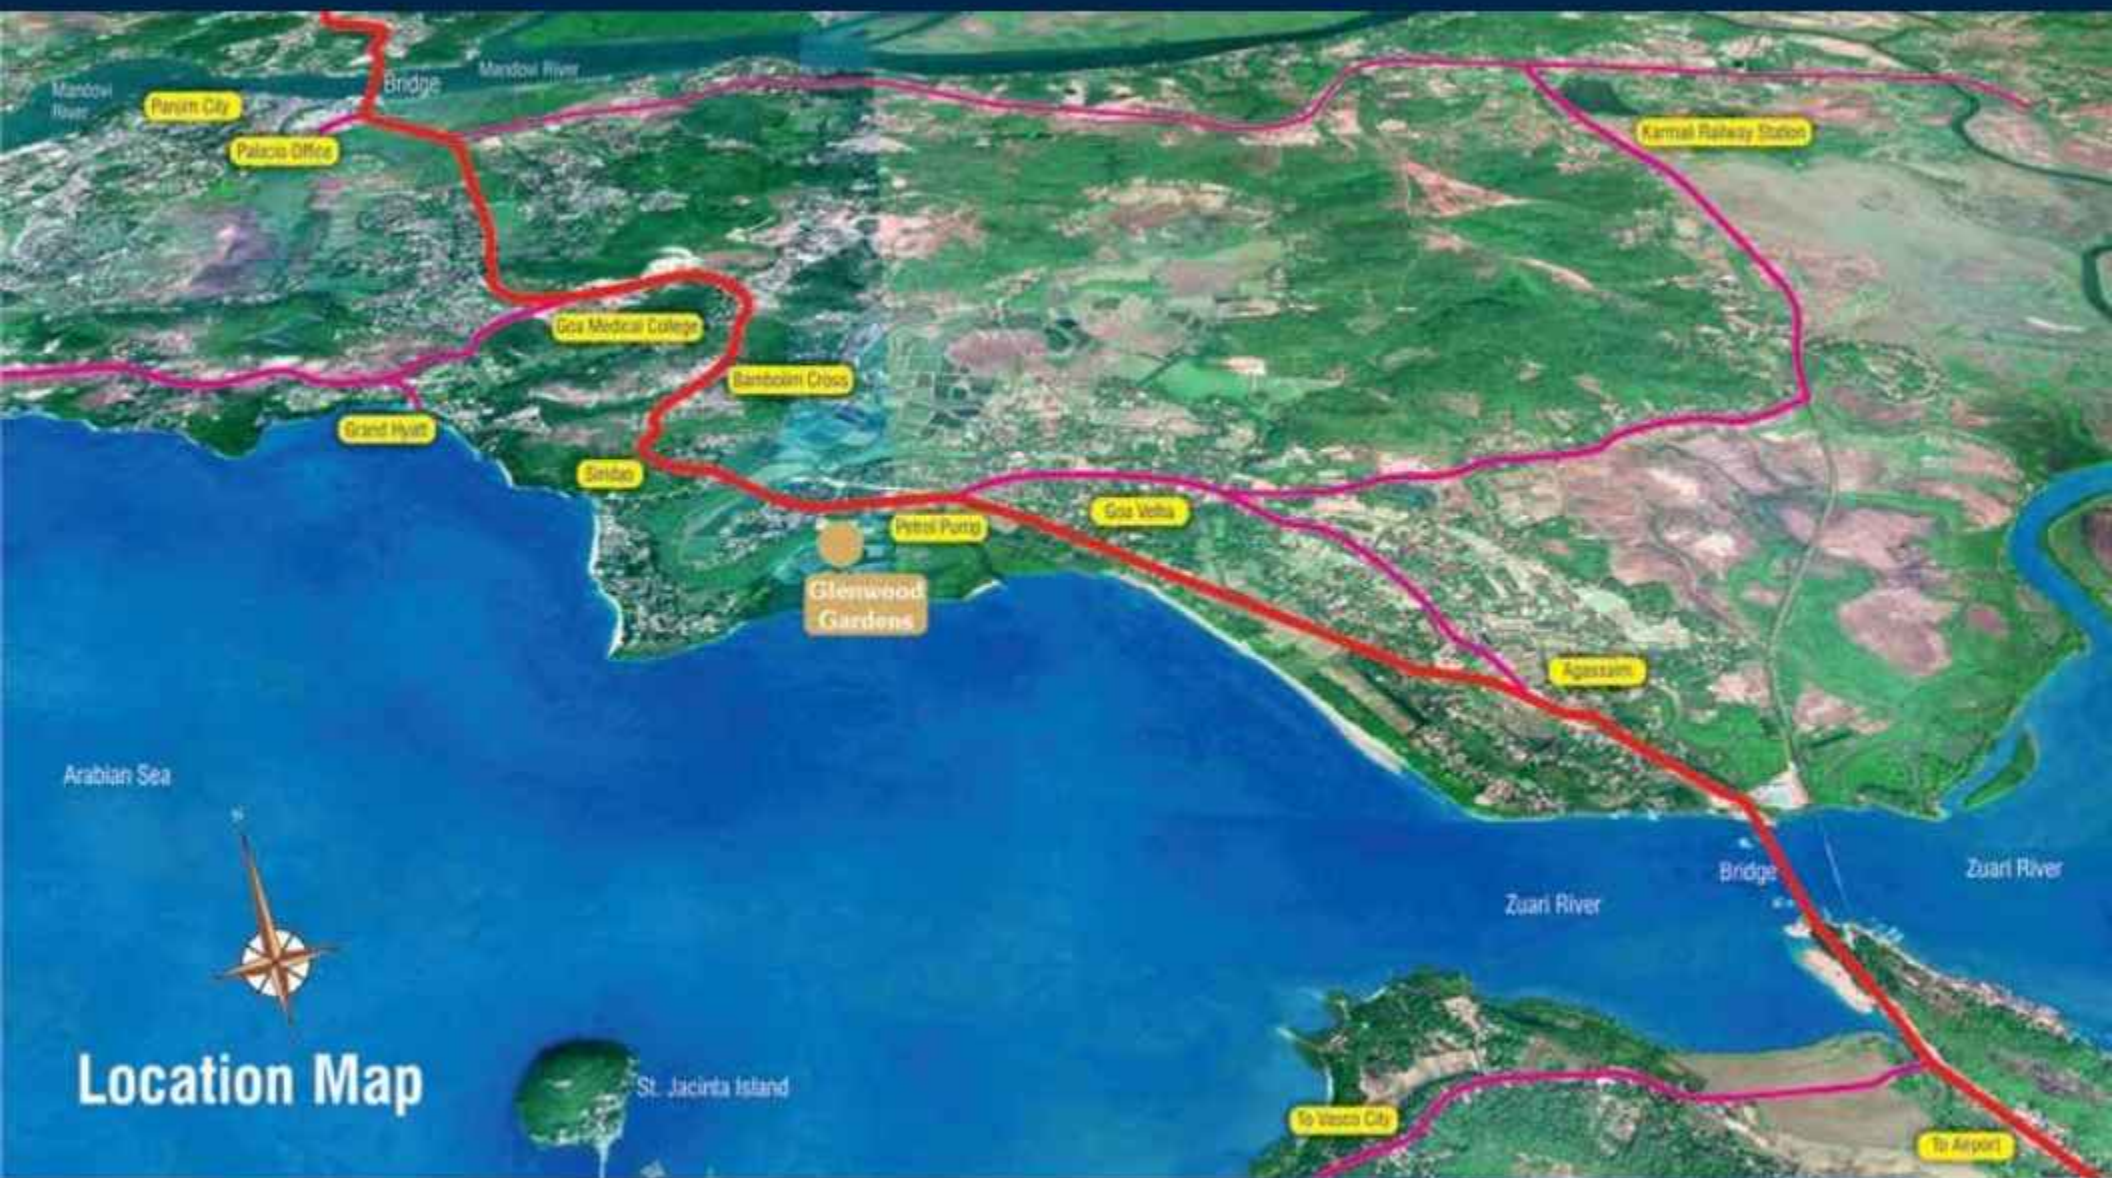

COMPLETED PROJECTS IN GOA

Grandeza (Phase 1)	Sereno (Phase II)	Club Nirvana	Casa Philomena	Bonito Val
Goa Velha	Goa Velha	Goa Velha	Calangute	Pilerne

OTHER PROJECTS

Hacienda Homes - Pilerne | Ashoka Vann - Socorro

Architects: Soares & Associates | RCC Consultant Paresh Gaitonde

Site Address: Glenwood Gardens, Goa Velha, Panaj, Goa 403108

Contact Number: +91 90719 83939 | Website: palacio.in.

Corporate Address:

Goa: Palacio Property Developers Pvt. Ltd. 612 Gera's Imperium, Next to Kamat Towers, Patto Plaza,
Panjim. Goa-403001

Mumbai: Floor, Diamond Palace, Hill Road, Bandra (W), 400 050

Developed By



Strategy Partner



PHASE (REGALO O Reg No.: PRO004180350-PHASE II (REGALO MV) Pag. No.: PRO005180197 Block C (Part DEF & G Reg. No: PRGO12180888//www.ra.goa.gov.in

All the images, pictorials, visuals, elevations, perspectives, illustrations, model, stock images, specifications, plans, designs, drawings, dimensions, maps, facilities, amenities, features, and other information / details herein are conceptual, indicative and for representation purpose only and are not to scale, and is subject to the approval of the respective authorities. The Promoters / Developers / Architect reserve the right to add, alter, delete or replace any of these in the interest of the development, without any notice or obligation. All the matter presented here at the exhibition does not constitute any offer or contract of any nature whatsoever between the Promoters / Developers and the recipient. All transactions shall be subject to and governed by the terms & conditions of the Agreement for Sale to be entered into between the parties.